



RIGHT ELEVATION

1/4"=1'-0"

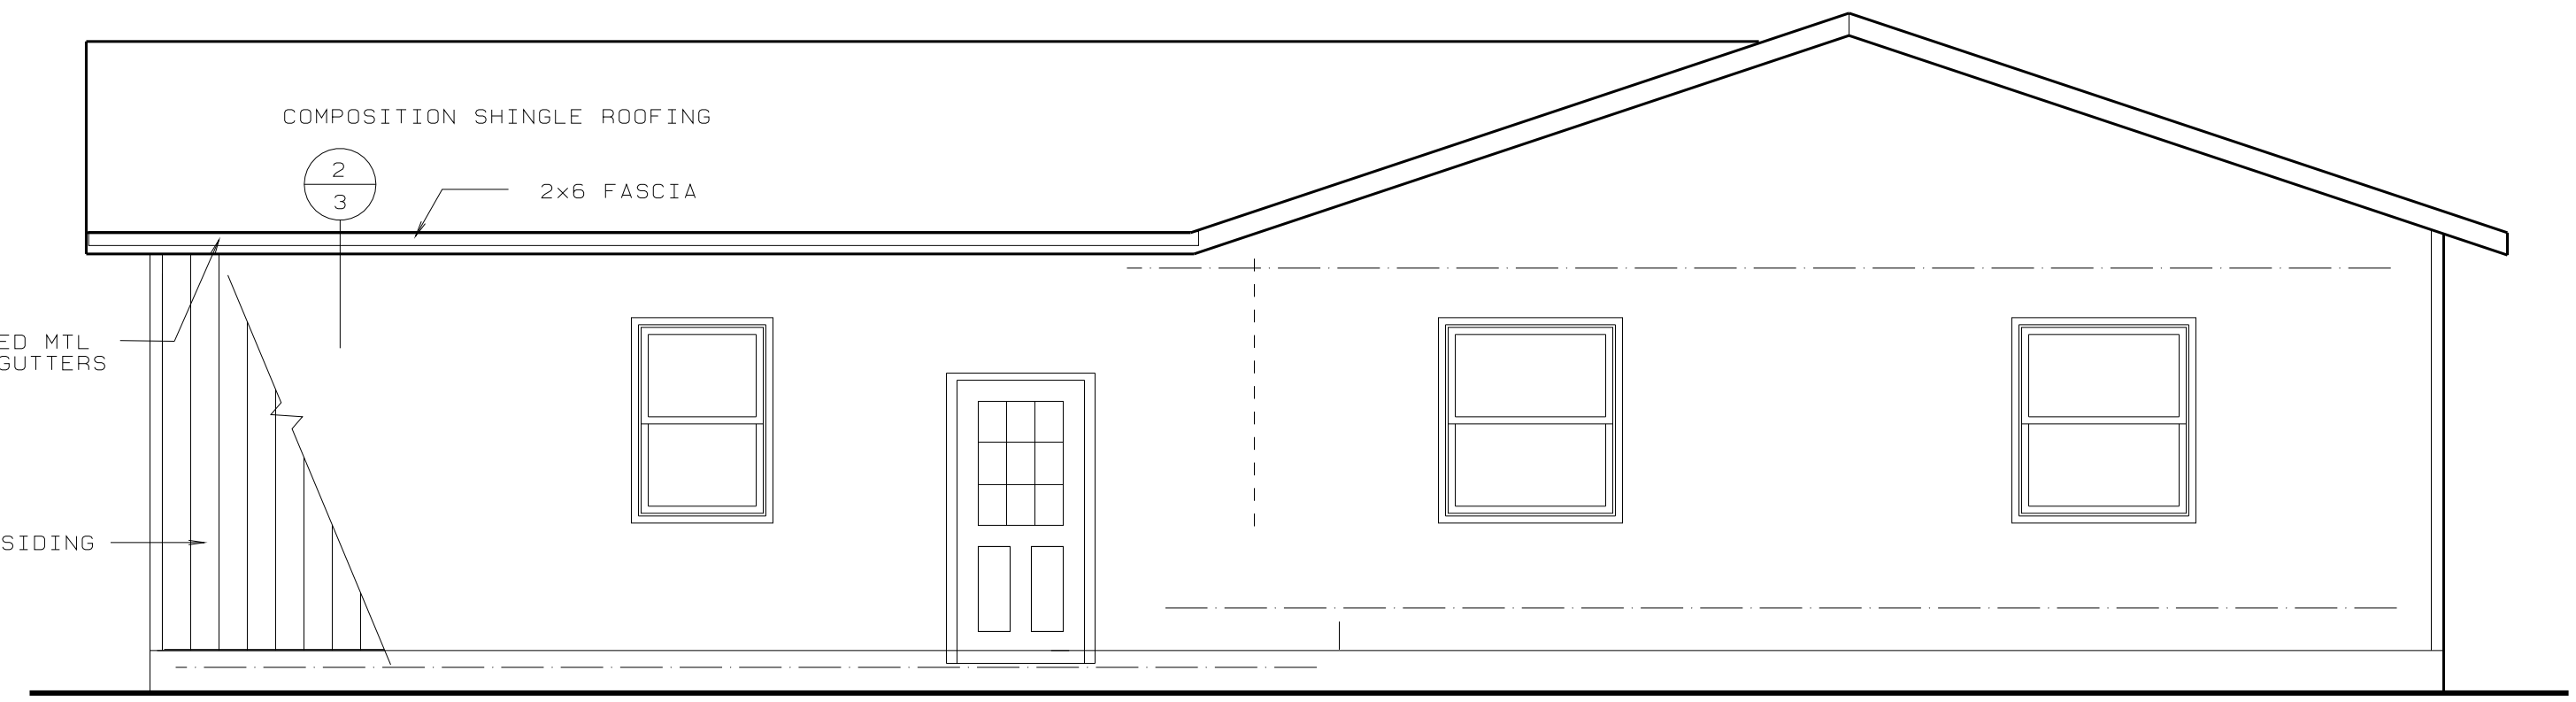


REAR ELEVATION

1/4"=1'-0"

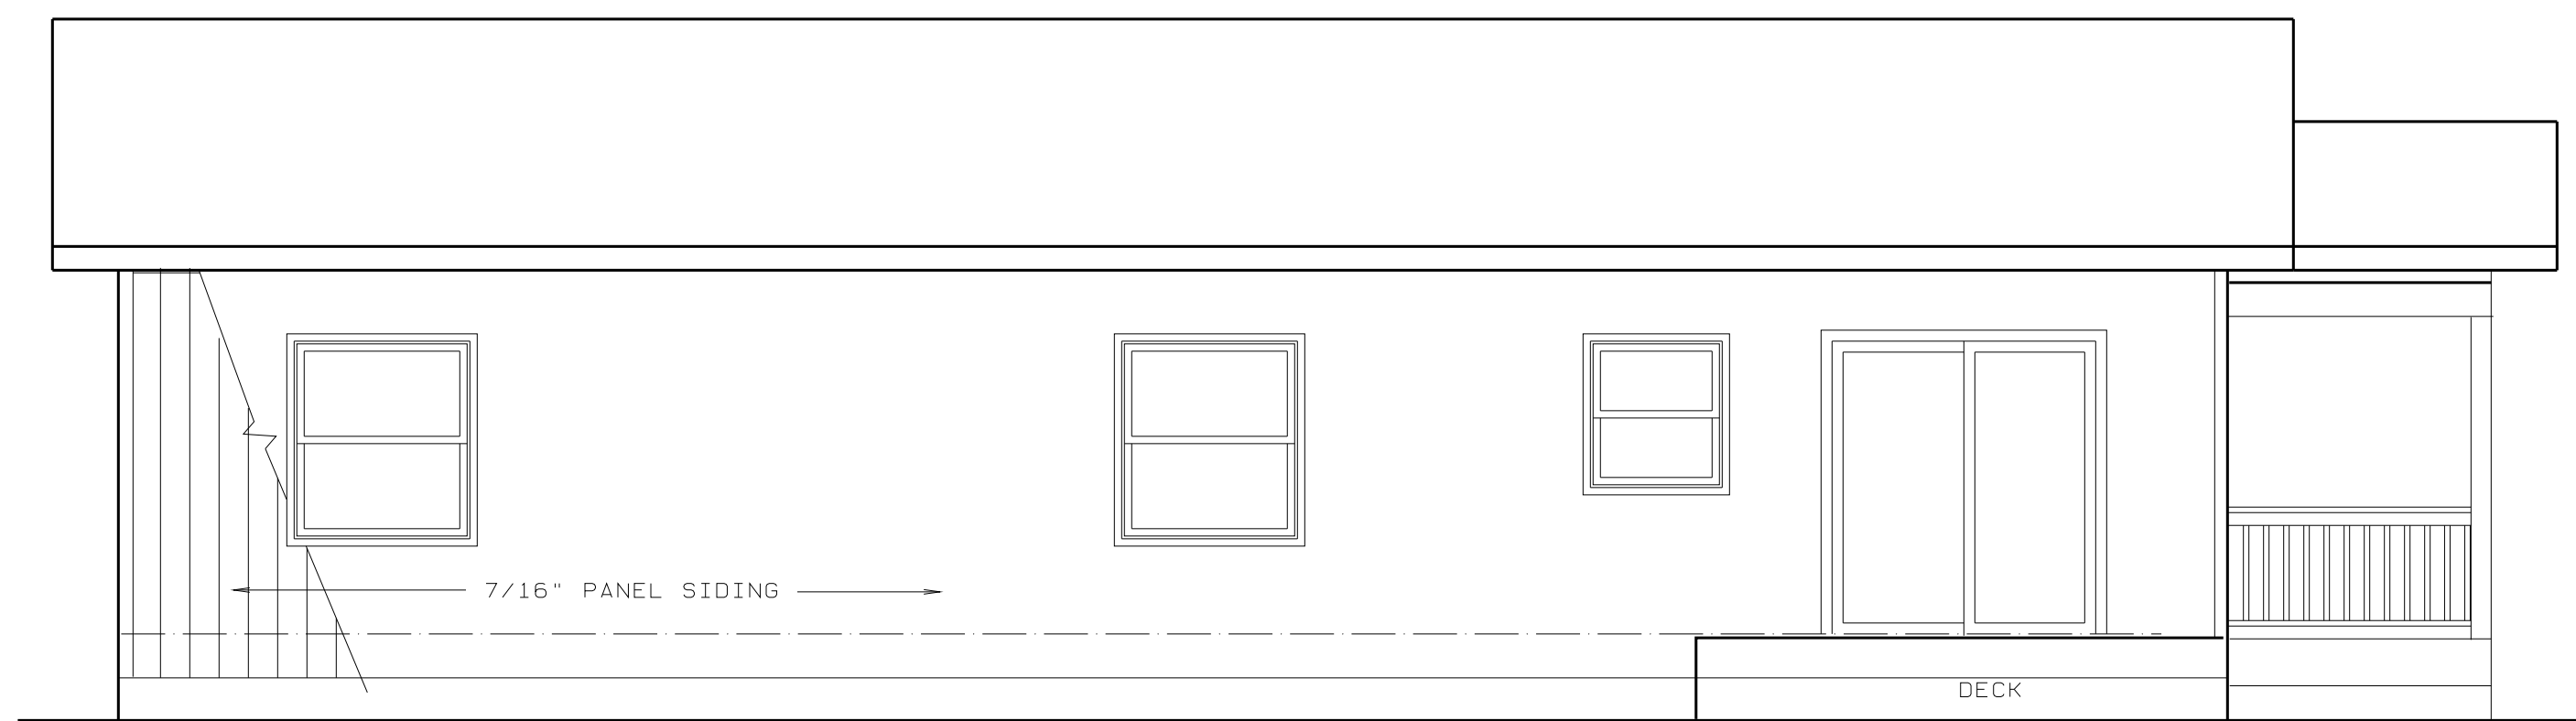


LEFT ELEVATION

1/4"=1'-0"

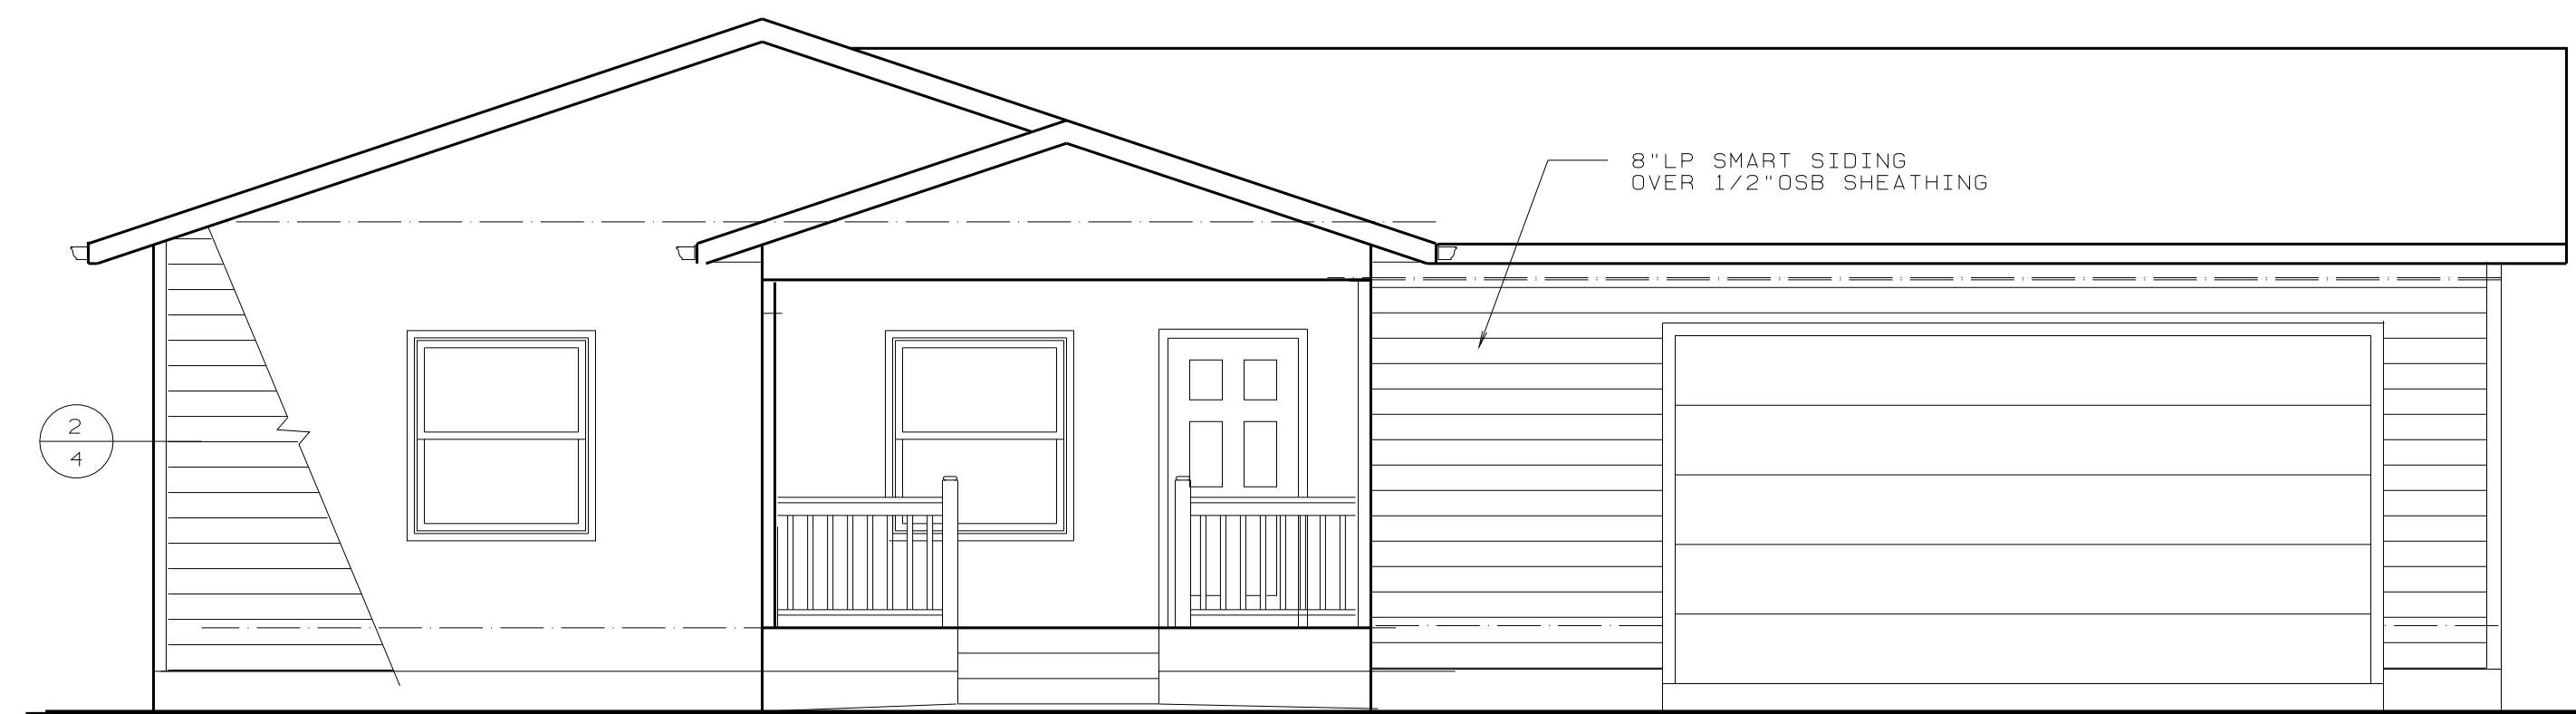


FRONT ELEVATION

1/4"=1'-0"

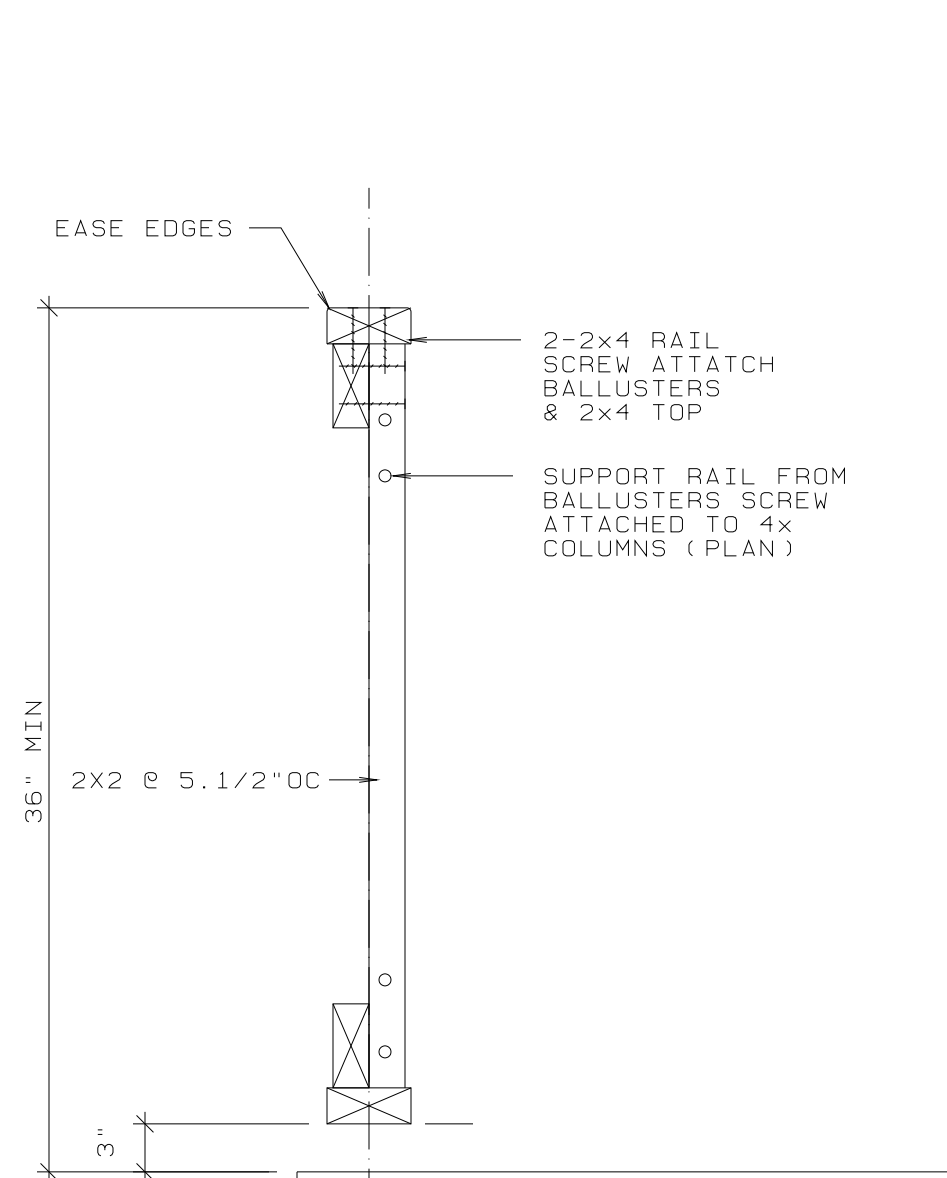


1 TYPICAL RAIL DETAIL

3"=1'-0"

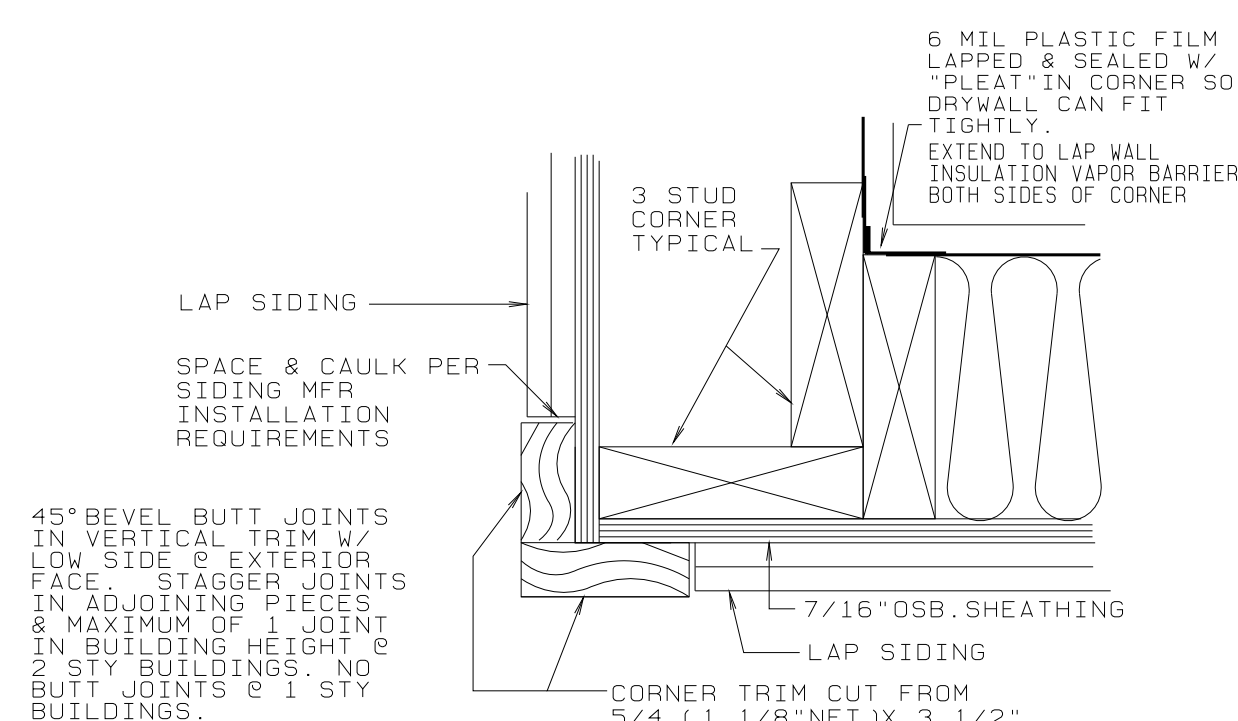


2 TYPICAL EXT. CORNER

3"=1'-0"

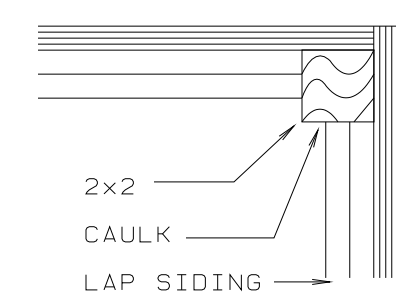

3 INTERIOR CORNER SIDING DETAIL.

3"=1'-0"

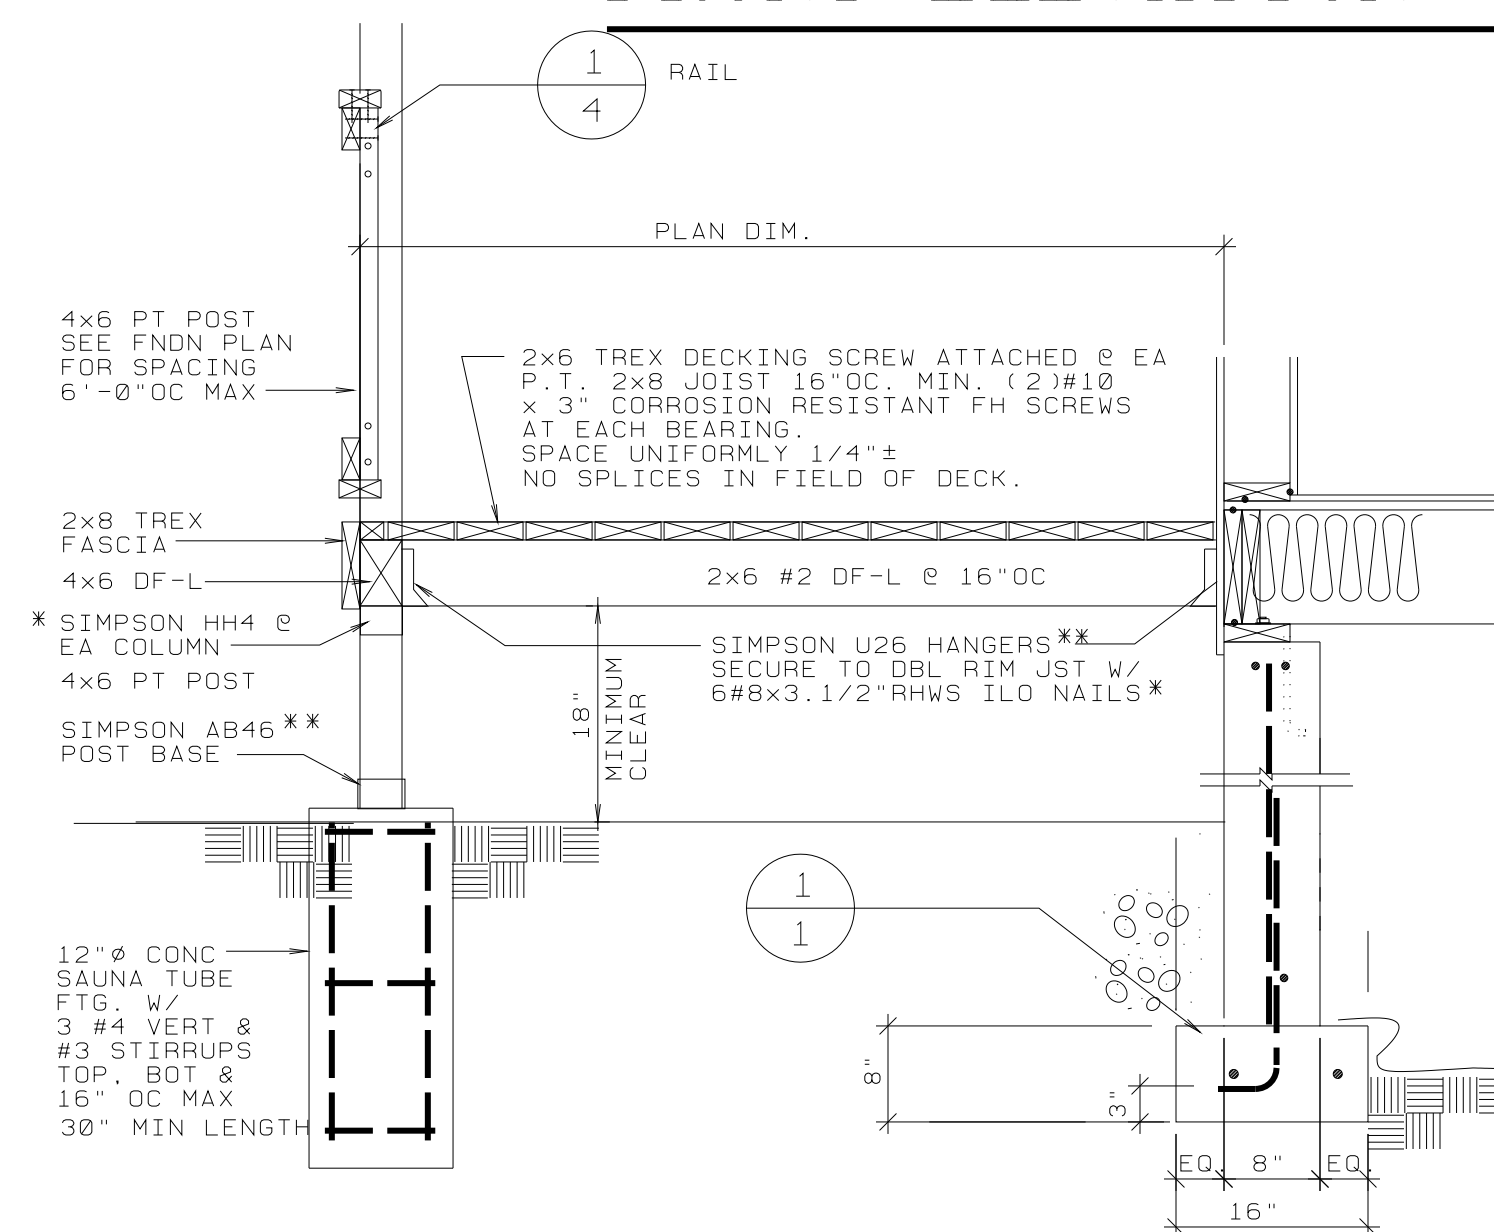

4 ALTERNATE PORCH FOUNDATION DETAIL

NO SCALE

