


ROOF PLAN 3 BEDROOM 1122 SF

1/4"=1'-0"
A6009-1122SF-3BR-LA

ROOF PLAN GENERAL NOTES


- 1 BLOCK PARALLEL WITH VALLEYS AND CHANGE IN PITCH FOR SHEATHING NAILING. SLOPE TO MATCH ROOF PITCH. NAIL SHEATHING AS SCHEDULED FOR PANEL PERIMETERS.
- 2 AIR VENT INC - OR APPROVED SLANT BACK SCREENED ROOF VENT. PREFINISHED METAL. COLOR SELECTED BY OWNER. 50 SD IN MINIMUM FREE AREA. DWELLING AREA (1122/600 = 1.87 SF) = 270 SD IN MINIMUM GARAGE AREA (676/600 = 1.13 SF) = 163 SD IN MINIMUM. SEE EAVE DETAILS FOR SOFFIT VENTS.
- 3 AT CONTRACTOR OPTION TRUSS BLOCKING MAY BE INCORPORATED INTO GABLE END TYPE TRUSS OVER WALL. COORDINATE W/ TRUSS MFR. ALL TRUSSES BLOCKED/SHEATHED AGAINST OVERTURNING AT BEARING ENDS.

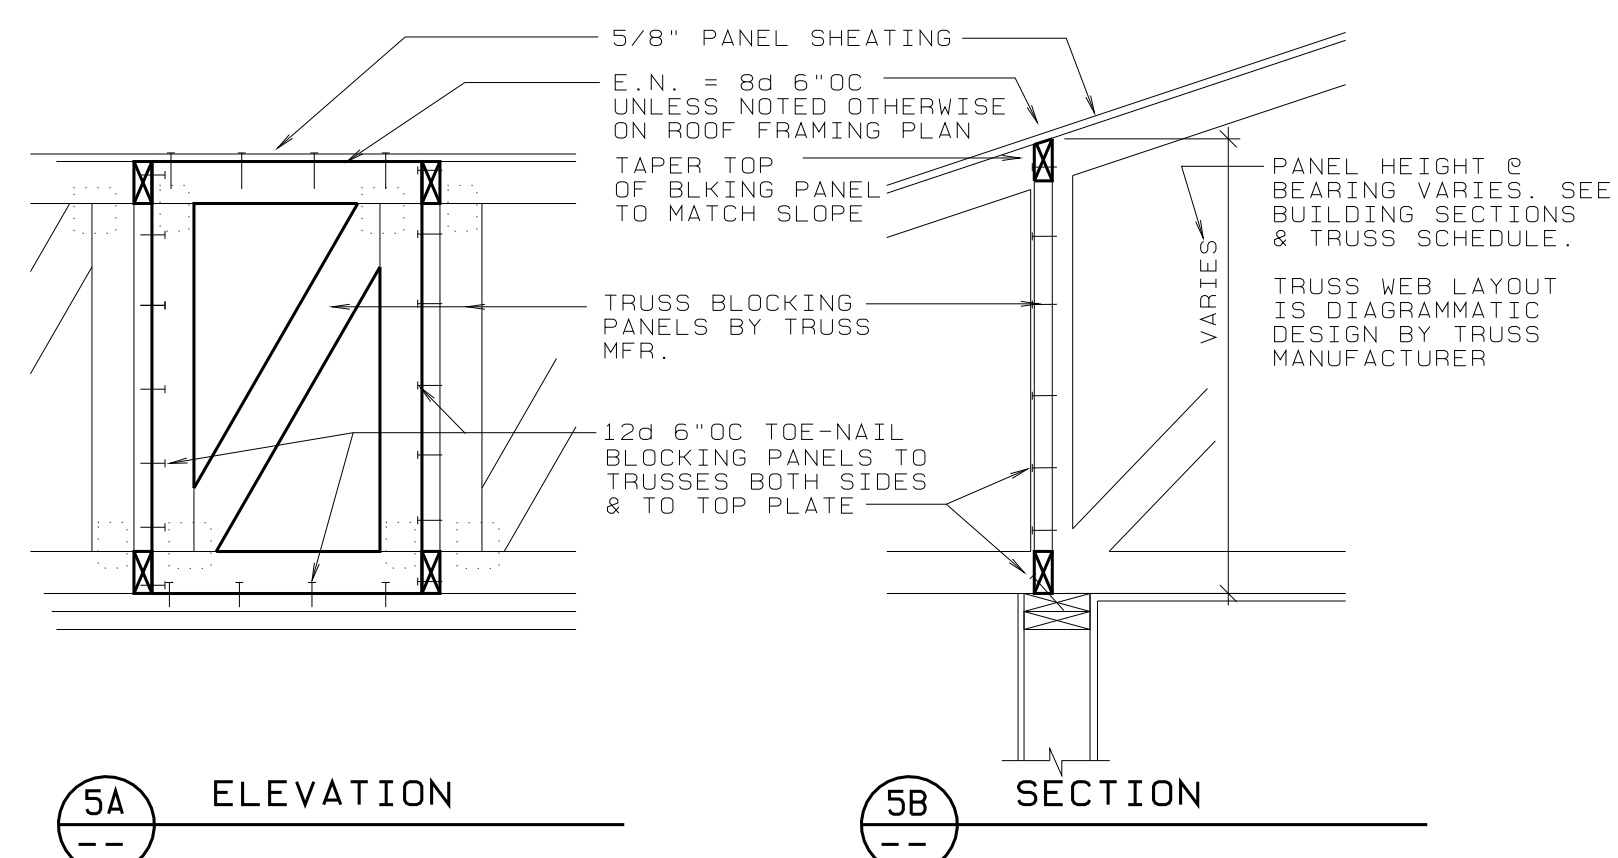

5A ELEVATION 5B SECTION


5 TRUSS BLOCKING PANELS

NO SCALE - DIAGRAMMATIC

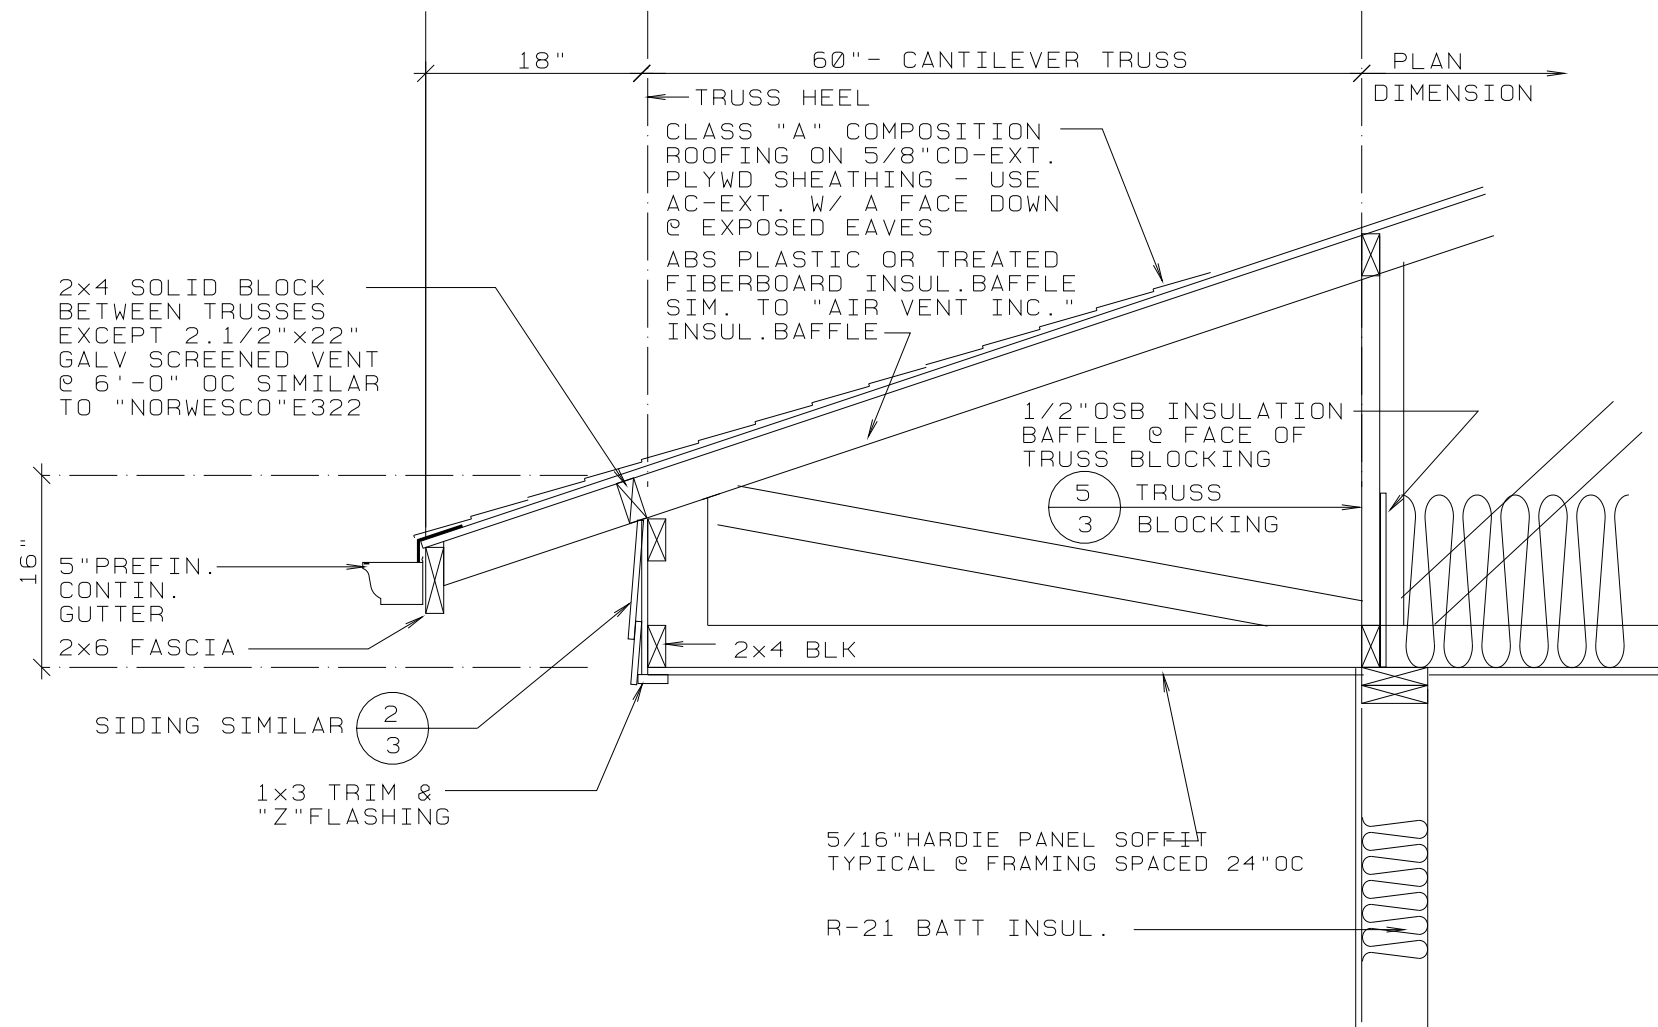


4 PORCH EAVE DETAIL


3/4"=1'-0"

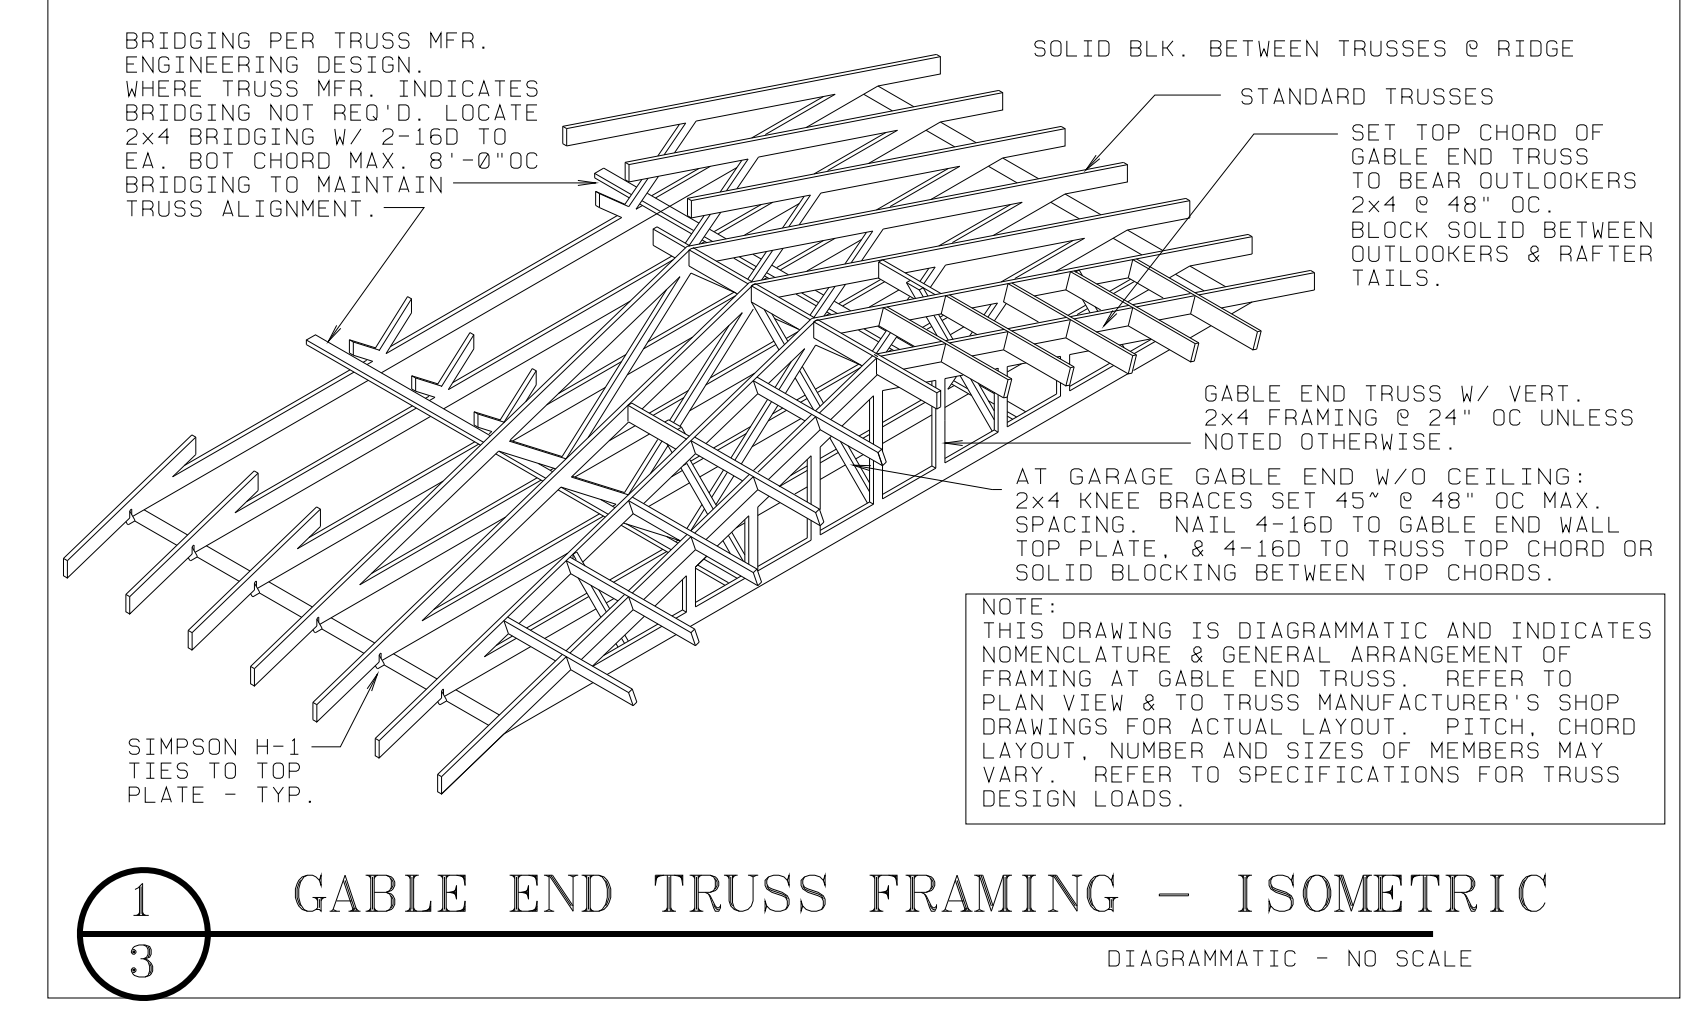

1 GABLE END TRUSS FRAMING - ISOMETRIC 3

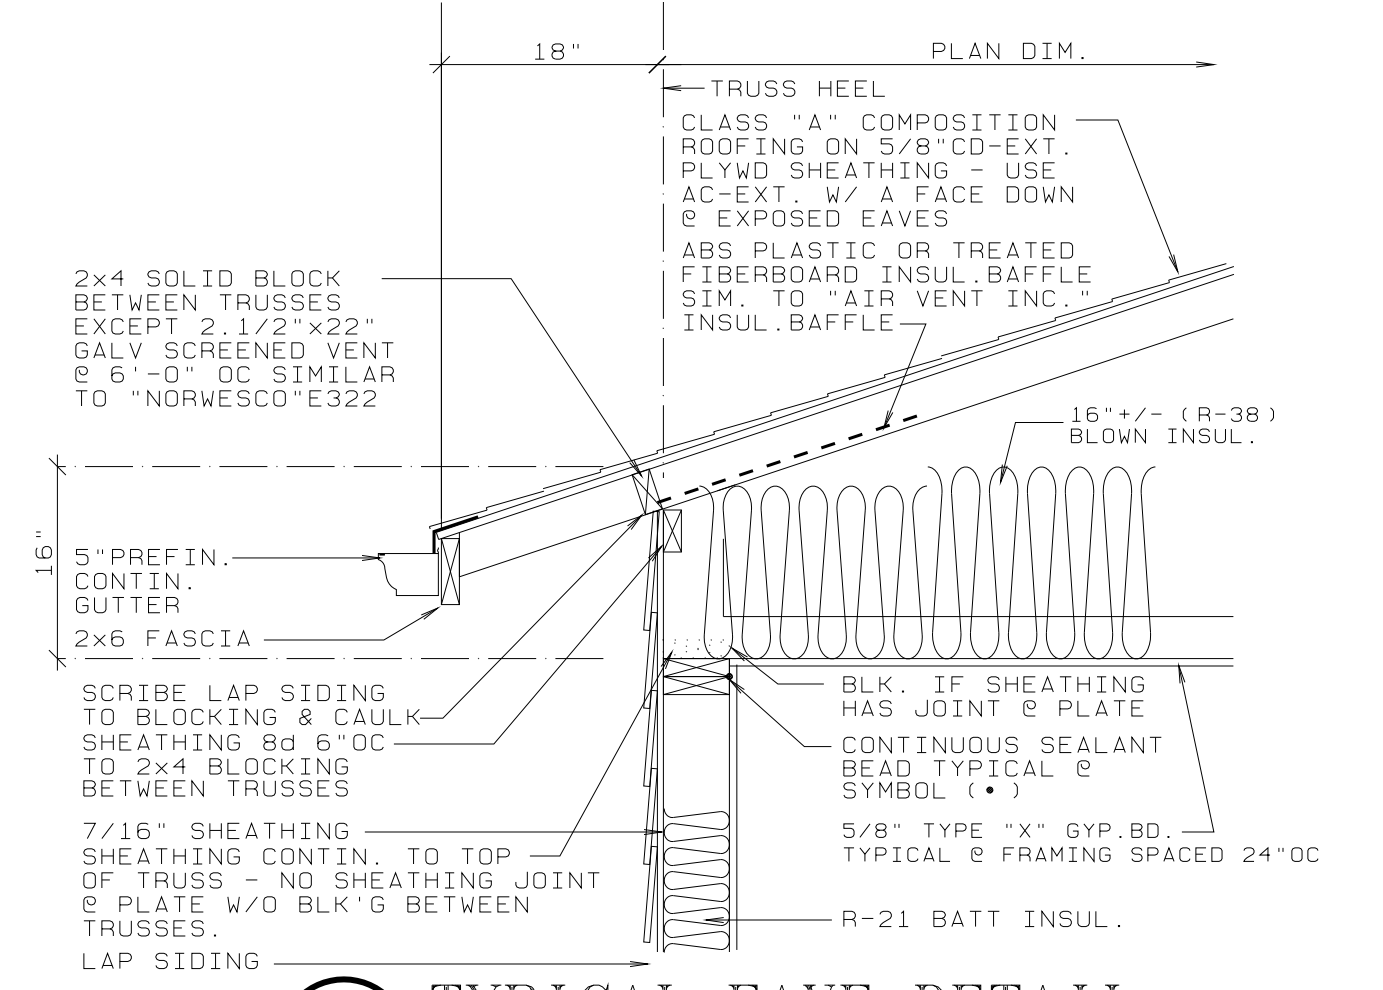

2 TYPICAL EAVE DETAIL 3

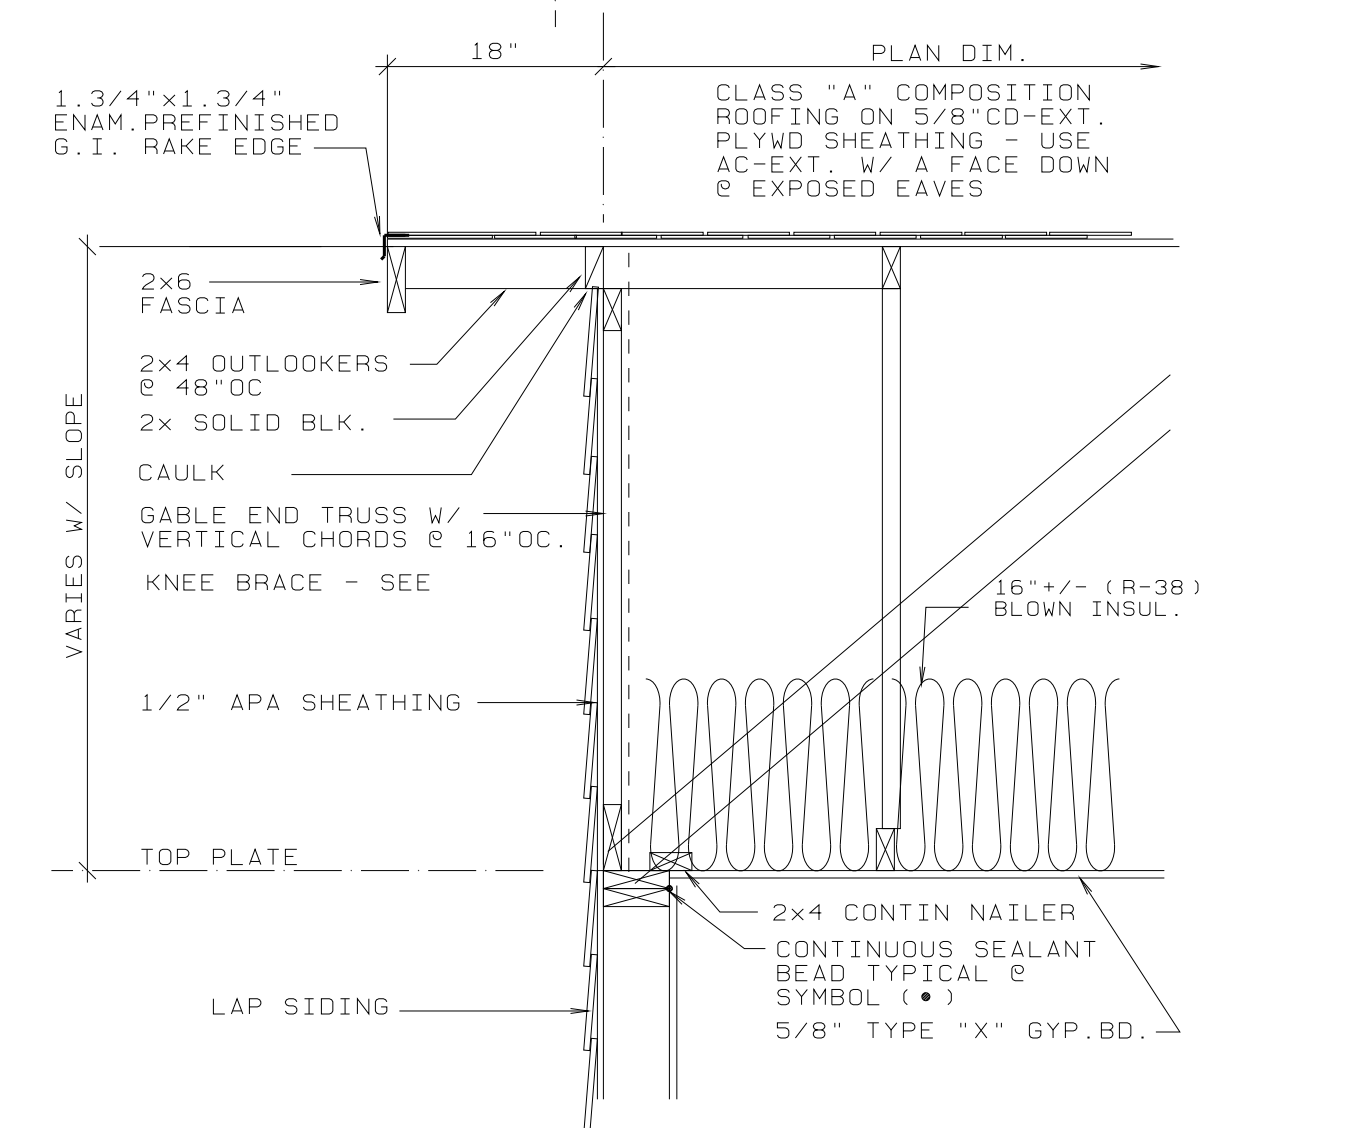

3 TYPICAL GABLE END 3

DALLAS W. HORN, ARCHITECT
 MEMBER - AMERICAN INSTITUTE OF ARCHITECTS
 840 SE ROSE - ROSEBURG, OR 97470
 PHONE: (541) 672-5658
 dwh@iocom

REGISTERED ARCHITECT
 DALLAS HORN
 Douglas County, Oregon
 Roseburg, Oregon

SELF HELP HOUSING - 3 BEDROOM DWELLING LA-1
 DOUGLAS COUNTY, OREGON
 OWNER-DEVELOPER - UMPQUA COMMUNITY DEVELOPMENT CORP.

ROOF PLAN & DETAILS

PROJECT NO. A9003
 LA03
 DATE 1/21/09
 REVISIONS

DRAWING SET NO. _____

SHEET NO 3 OF 8