


**ROOF PLAN 4 BEDROOM 1344 SF**


1/4" = 1'-0"  
 A6009-1344SF-4BR-RA

**ROOF PLAN GENERAL NOTES**


1. BLOCK PARALLEL WITH VALLEYS AND CHANGE IN PITCH FOR SHEATHING NAILING. SLOPE TO MATCH ROOF PITCH. NAIL SHEATHING AS SCHEDULED FOR PANEL PERIMETERS.
2. AIR VENT INC. - OR APPROVED SLANT BACK SCREENED ROOF VENT. PREFINISHED METAL. COLOR SELECTED BY OWNER. 50 SQ. IN MINIMUM FREE AREA. SPACE UNIFORMLY. MINIMUM TOTAL FREE AREA = (ATTIC AREA/600) DWELLING AREA (1344/600 = 2.24 SF) = 323 SQ. IN MINIMUM GARAGE AREA (624/600 = 1.04 SF) = 150 SQ. IN MINIMUM SEE EAVE DETAILS FOR SOFFIT VENTS.
3. AT CONTRACTOR OPTION TRUSS BLOCKING MAY BE INCORPORATED INTO GABLE END TYPE TRUSS OVER WALL. COORDINATE W/ TRUSS MFR. ALL TRUSSES BLOCKED/SHEATHED AGAINST OVERTURNING AT BEARING ENDS.

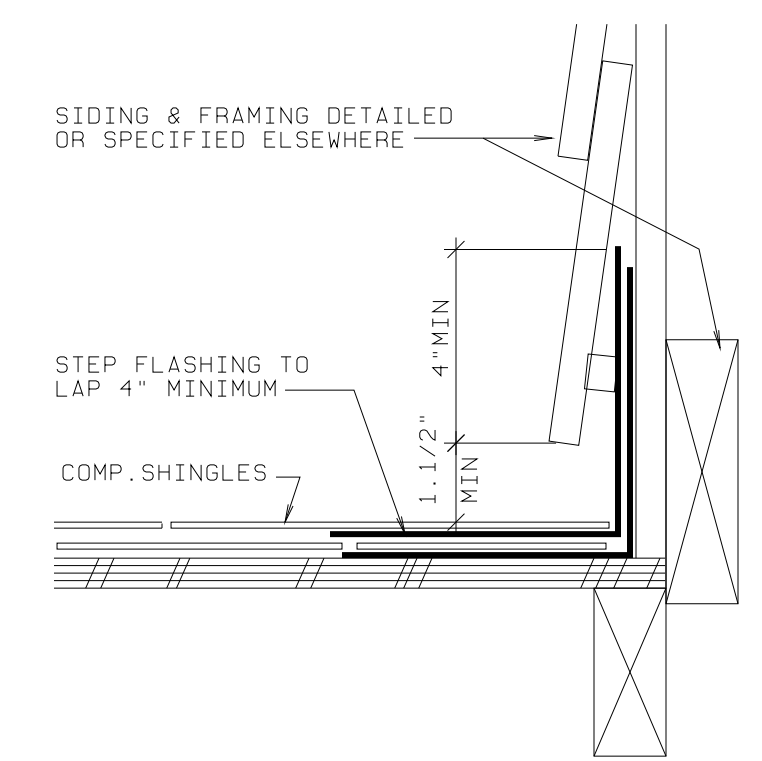


**6 STEP FLASHING DETAIL**

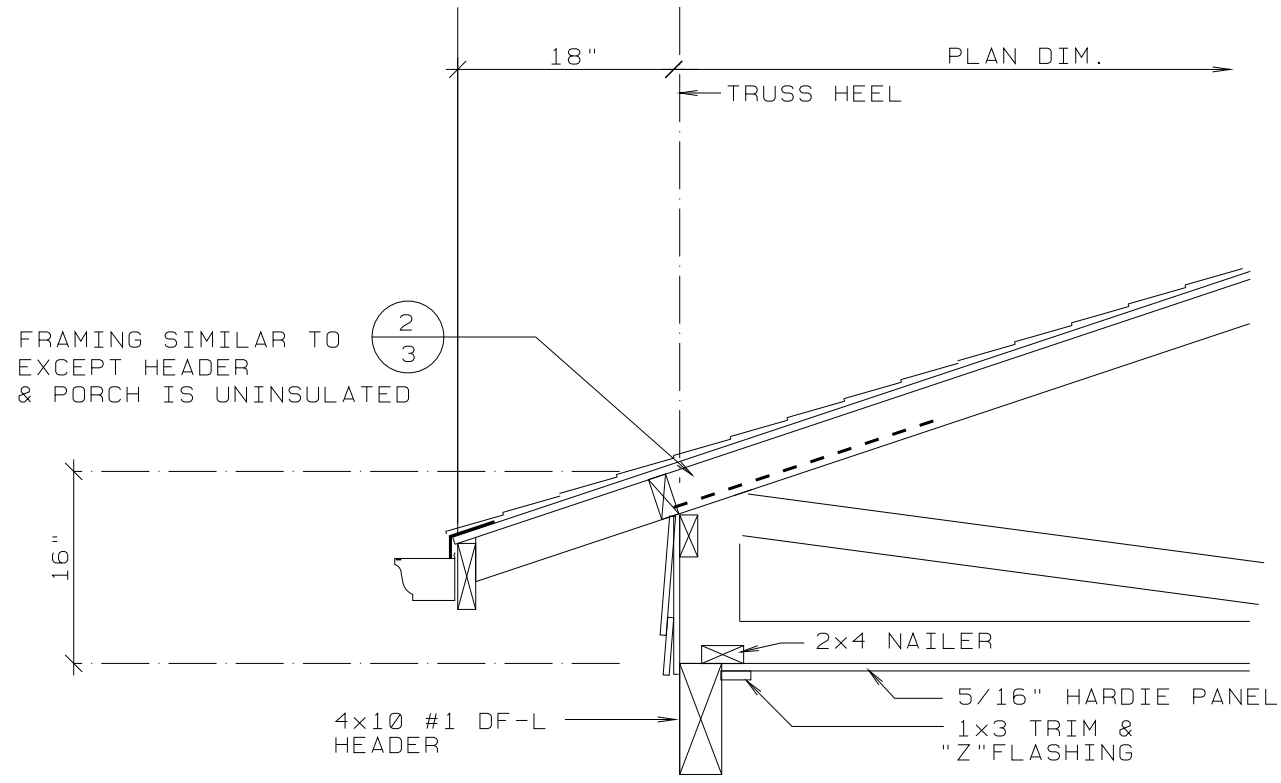


**5 PORCH EAVE DETAIL**

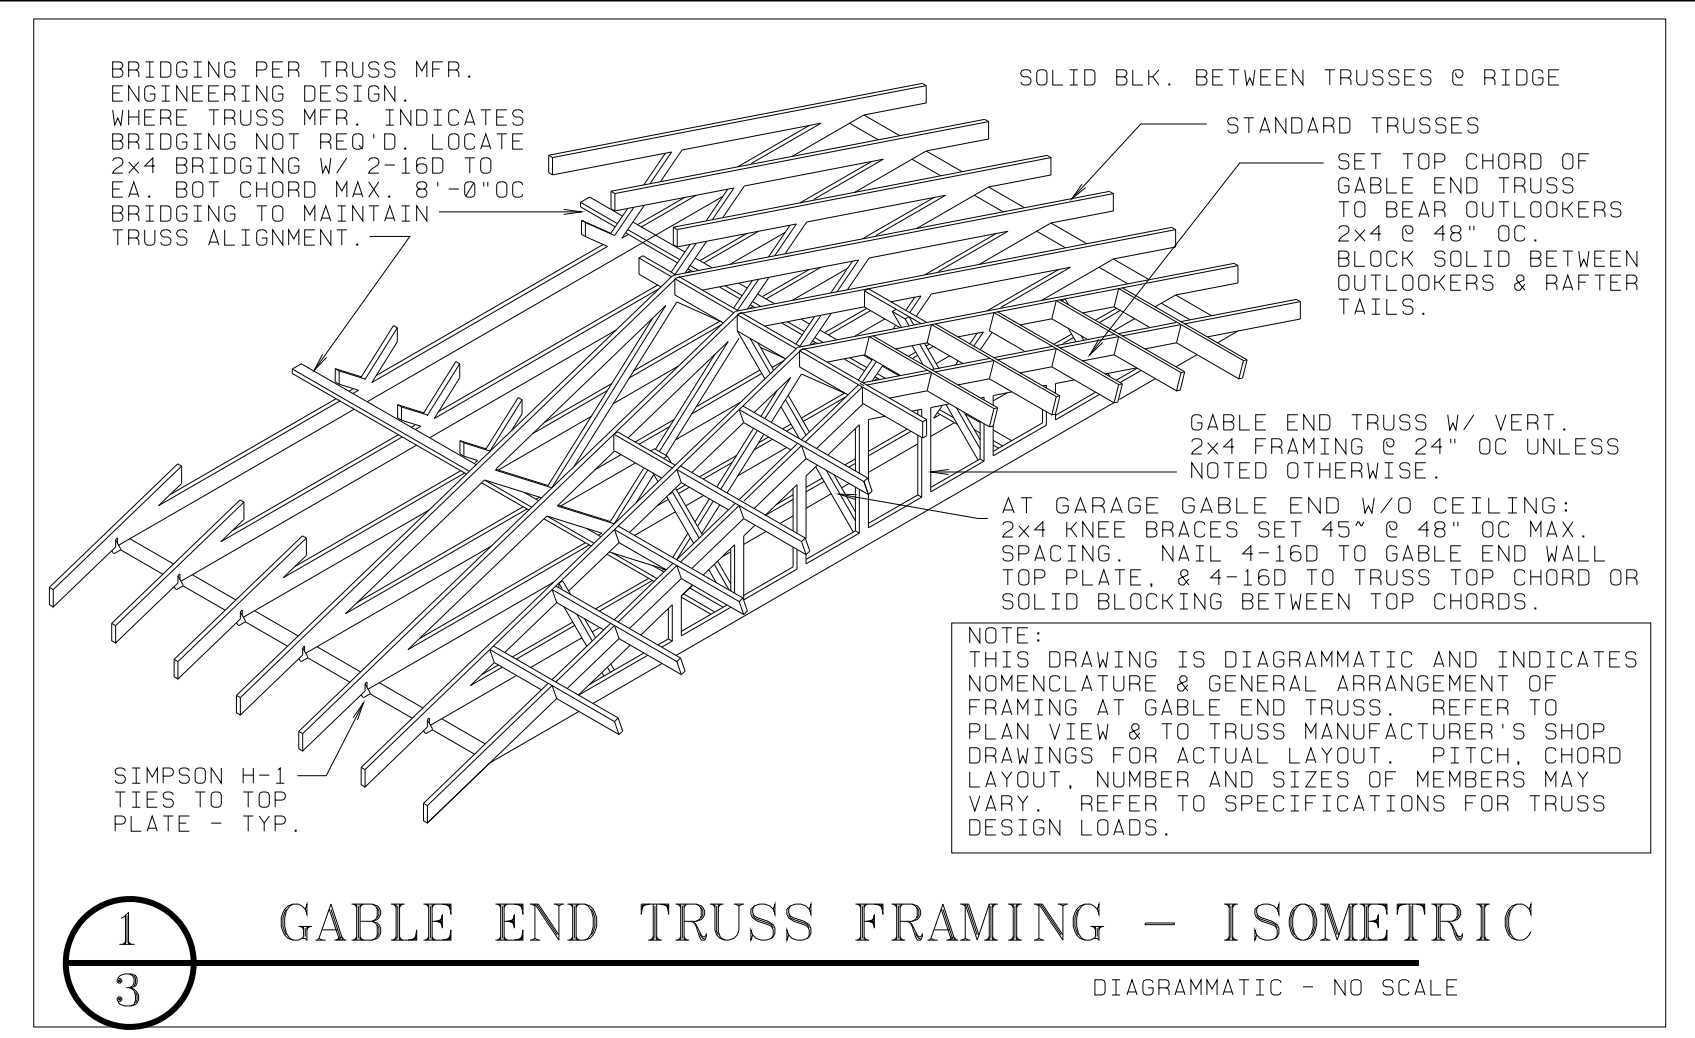


**1 GABLE END TRUSS FRAMING - ISOMETRIC**

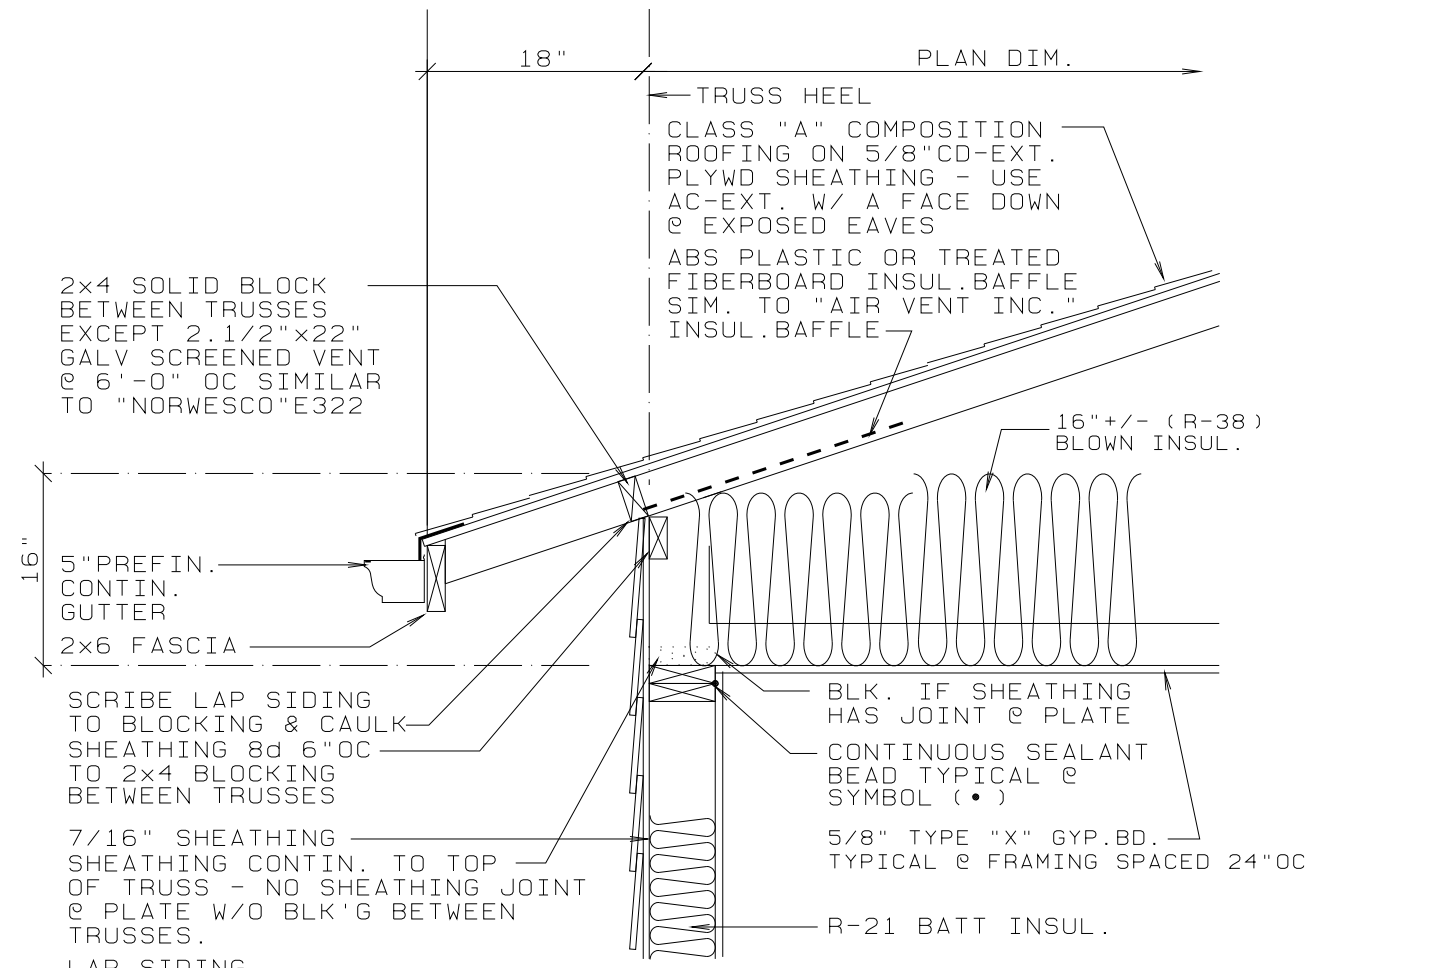

**2 TYPICAL EAVE DETAIL**

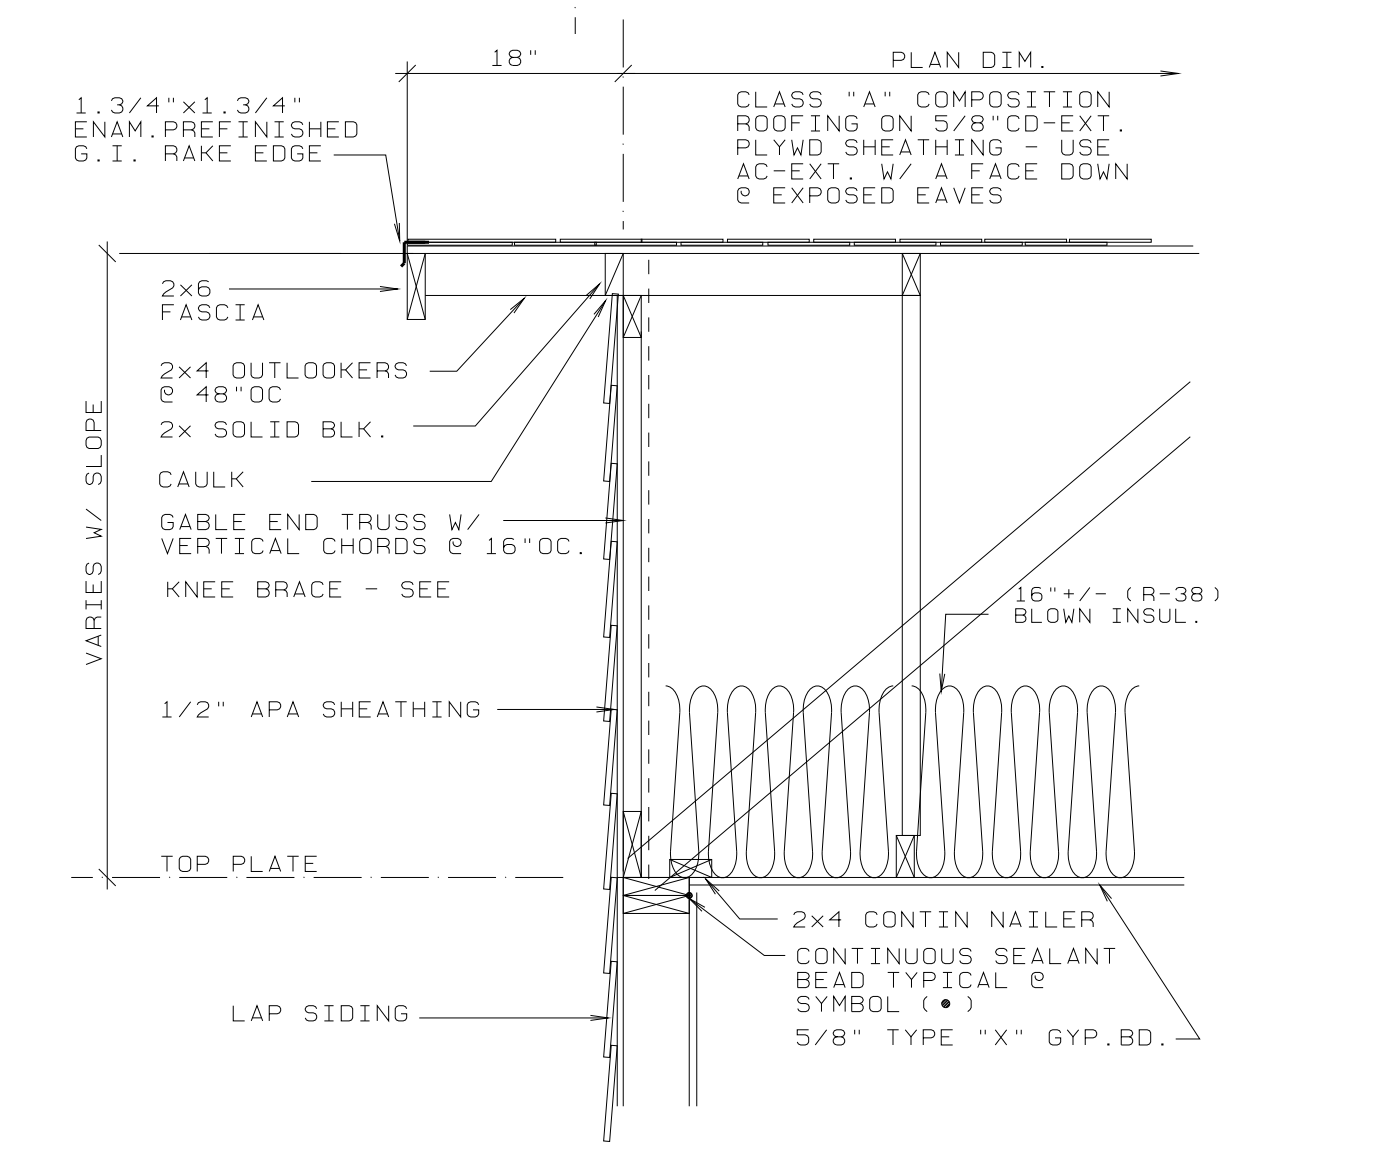


**3 TYPICAL GABLE END**

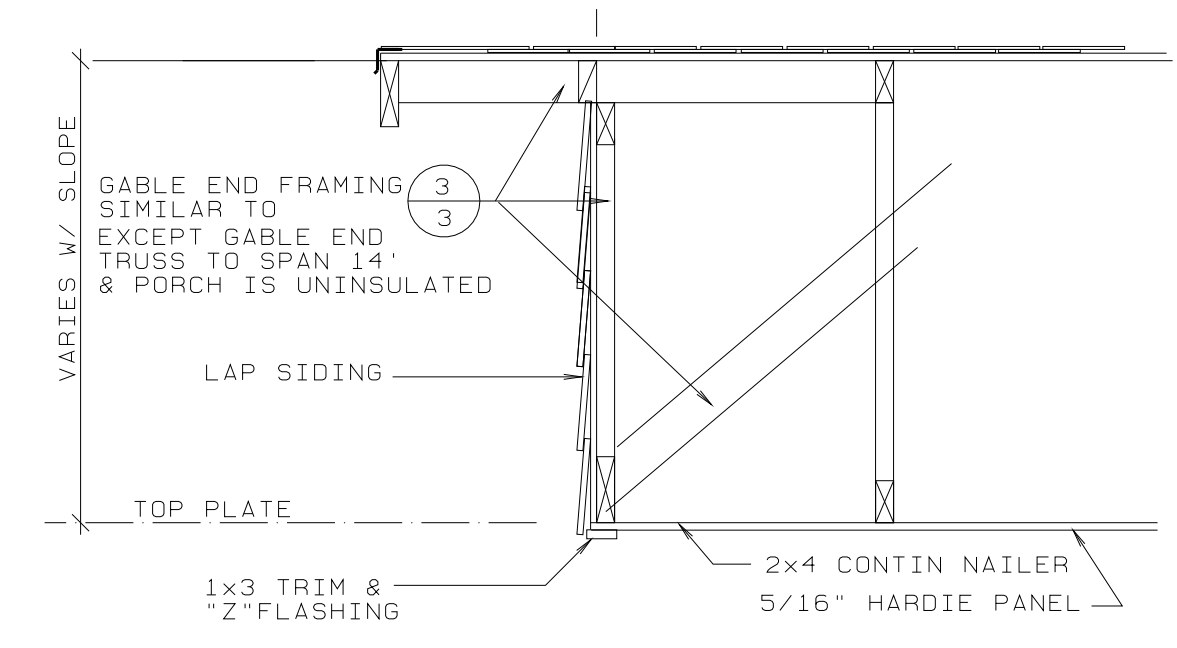

**4 PORCH GABLE END**

**DALLAS W. HORN, ARCHITECT**  
 MEMBER - AMERICAN INSTITUTE OF ARCHITECTS  
 840 SE ROSE - ROSEBURG, OR 97470  
 PHONE: (541) 672-5658  
 dwh@rhc.com

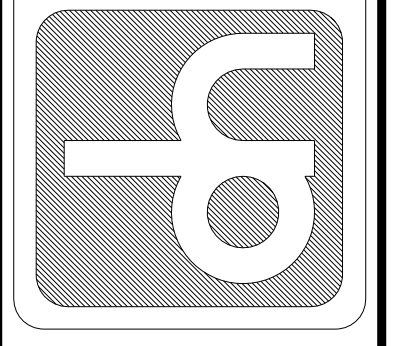

**REGISTERED ARCHITECT**  
 DALLAS HORN  
 ROSEBURG, OREGON

**SELF HELP HOUSING - 4 BEDROOM DWELLING RA-1**  
 DOUGLAS COUNTY, OREGON  
 OWNER-DEVELOPER - UMPQUA COMMUNITY DEVELOPMENT CORP.  
**ROOF PLAN & DETAILS**

PROJECT NO. A9003  
 RA03  
 DATE 1/21/09  
 REVISIONS

DRAWING SET NO.

**SHEET NO**  
**3**  
**OF 8**