



ROOF PLAN 4 BEDROOM 1344 SF
 1/4" = 1'-0"
 A6009-1344SF-4BR-LA

ROOF PLAN GENERAL NOTES


- 1 BLOCK PARALLEL WITH VALLEYS AND CHANGE IN PITCH FOR SHEATHING NAILING. SLOPE TO MATCH ROOF PITCH. NAIL SHEATHING AS SCHEDULED FOR PANEL PERIMETERS.
- 2 AIR VENT INC. - OR APPROVED SLANT BACK SCREENED ROOF VENT. PREFINISHED METAL. COLOR SELECTED BY OWNER. 50 SQ IN MINIMUM FREE AREA. SPACE UNIFORMLY. MINIMUM TOTAL FREE AREA = (ATTIC AREA/600) DWELLING AREA (1344/600) = 2.24 SF & MINIMUM GARAGE AREA (624/600) = 1.04 SF = 150 SQ IN MINIMUM SEE EAVE DETAILS FOR SOFFIT VENTS.
- 3 AT CONTRACTOR OPTION TRUSS BLOCKING MAY BE INCORPORATED INTO GABLE END TYPE TRUSS OVER WALL. COORDINATE W/ TRUSS MFR. ALL TRUSSES BLOCKED/SHEATHED AGAINST OVERTURNING AT BEARING ENDS

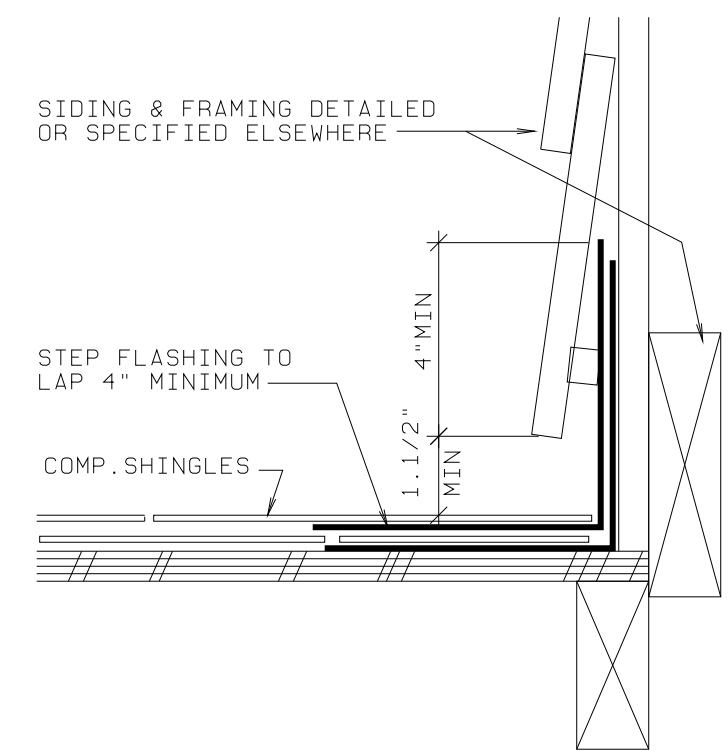


6 STEP FLASHING DETAIL
 3" = 1'

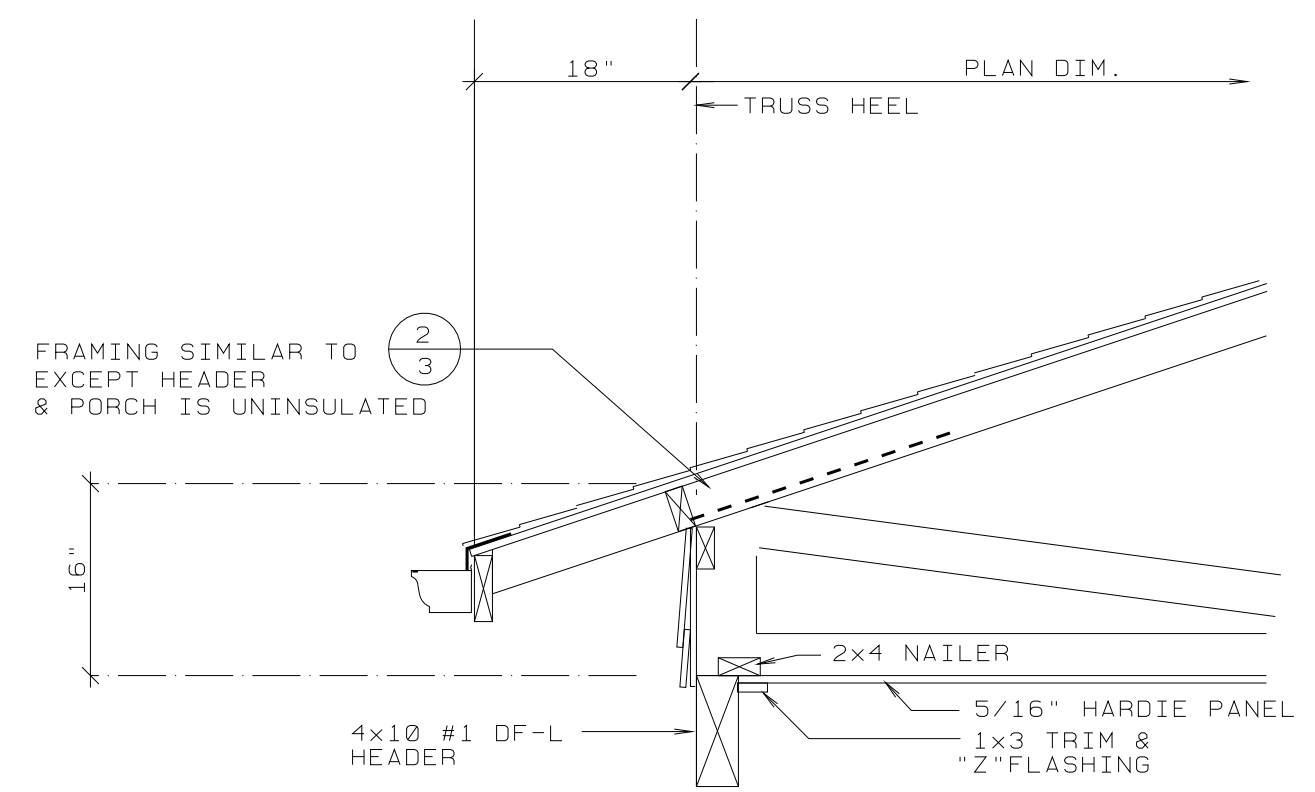


5 PORCH EAVE DETAIL
 3/4" = 1'-0"

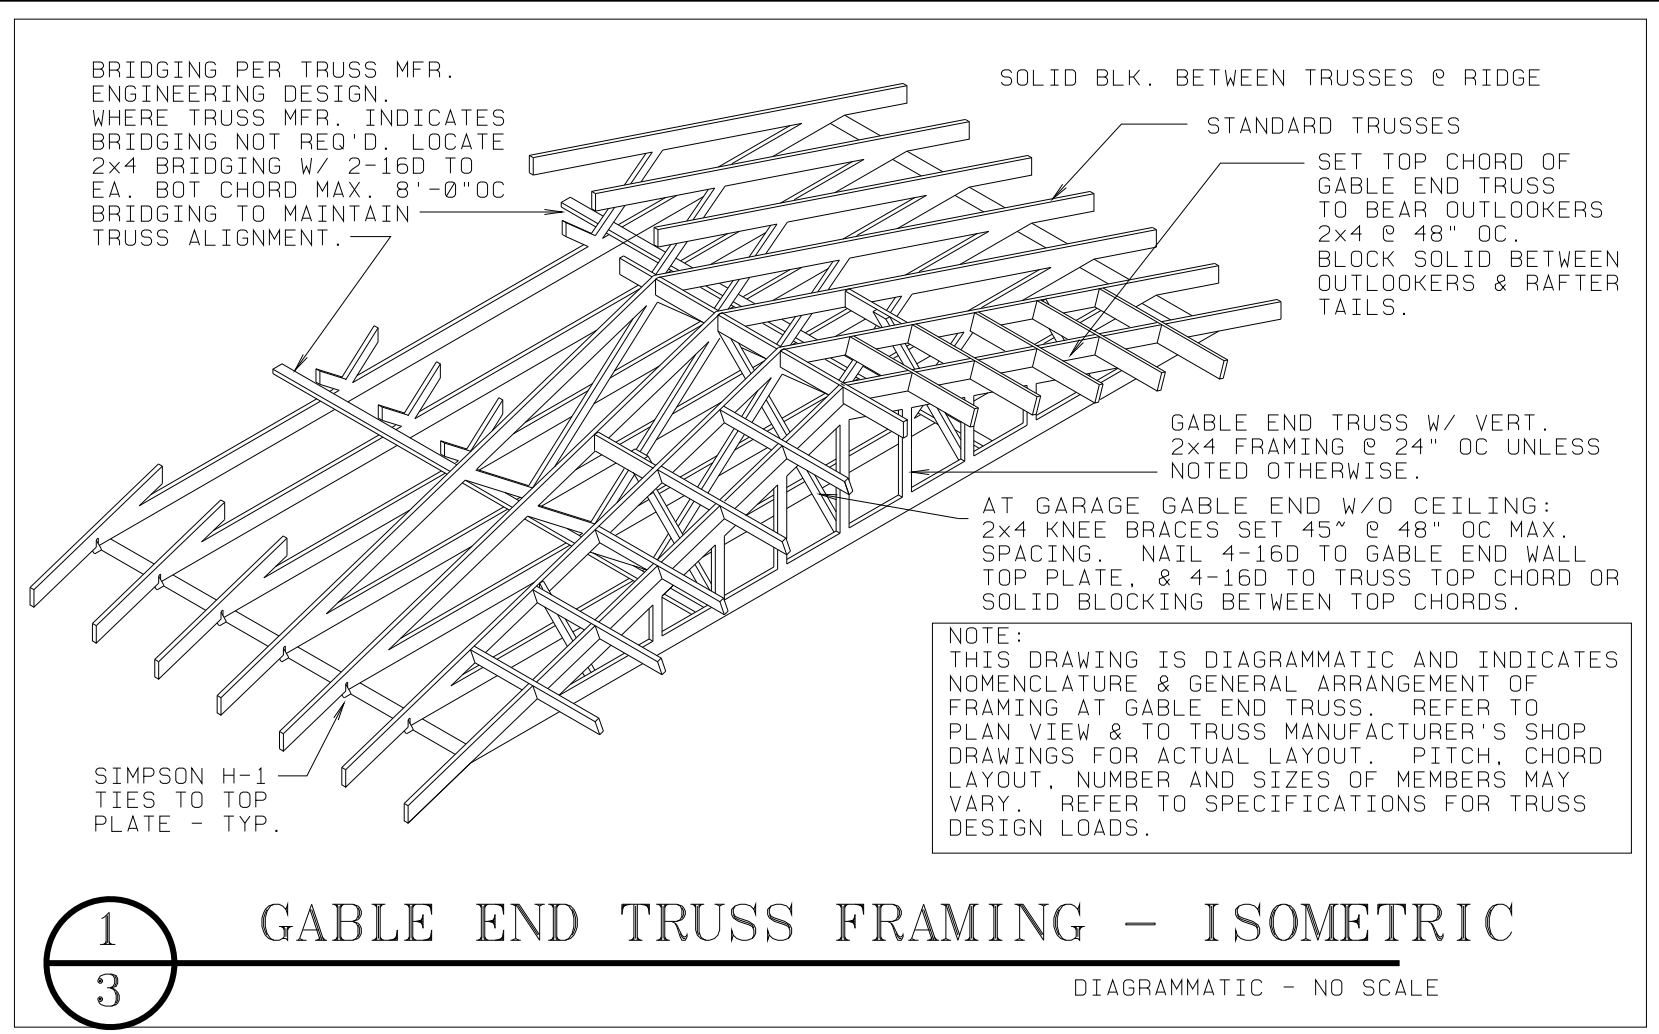


1 GABLE END TRUSS FRAMING - ISOMETRIC
 3
 DIAGRAMMATIC - NO SCALE

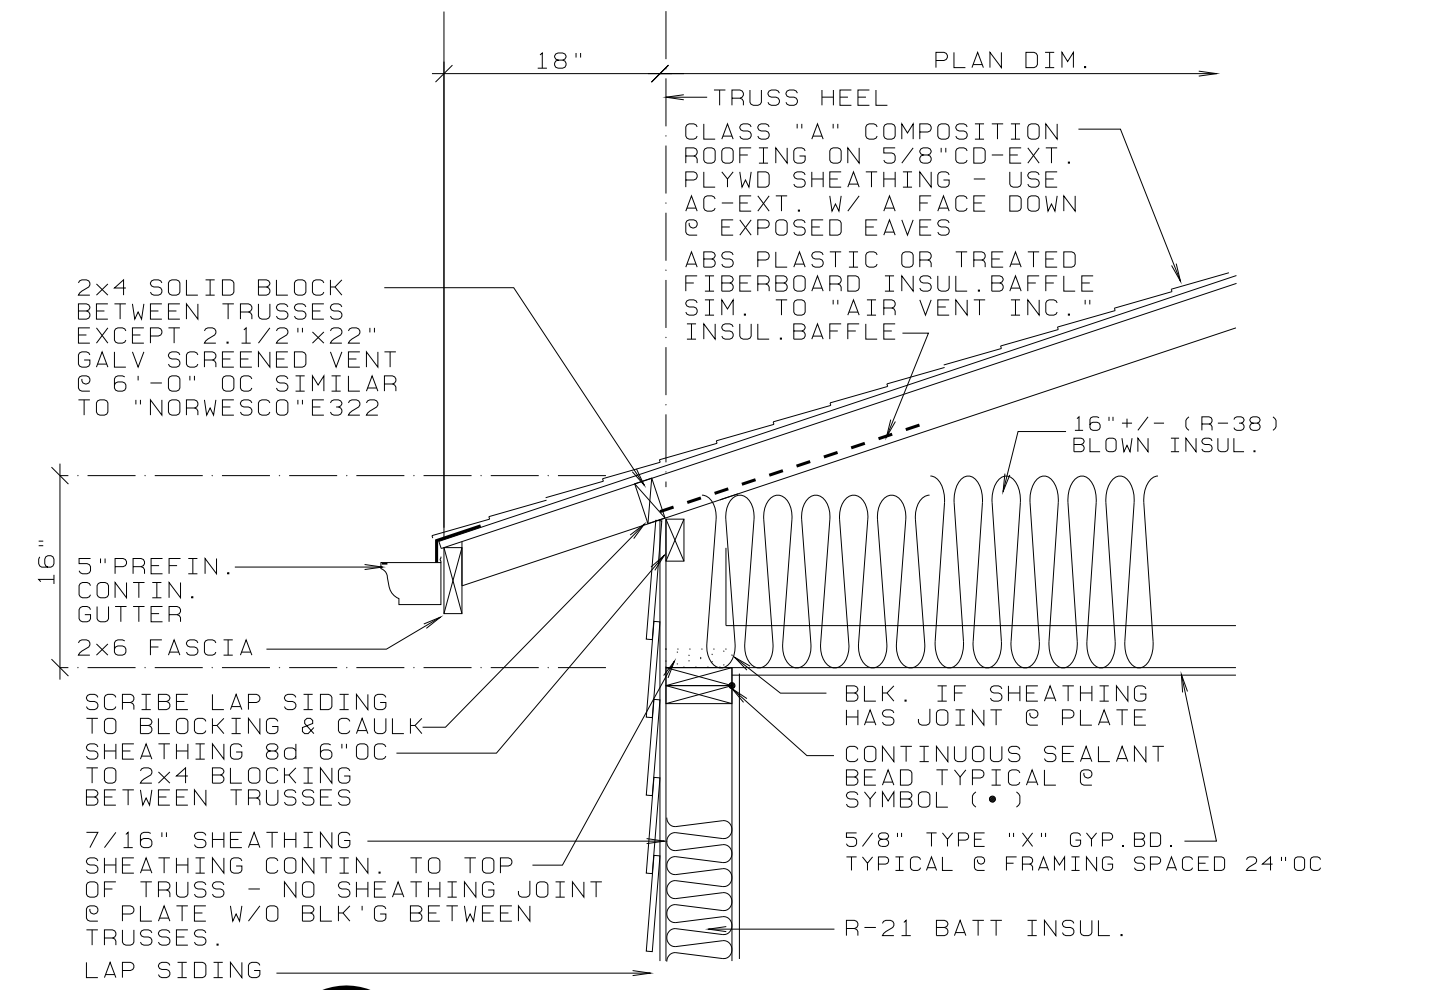

2 TYPICAL EAVE DETAIL
 3
 3/4" = 1'-0"

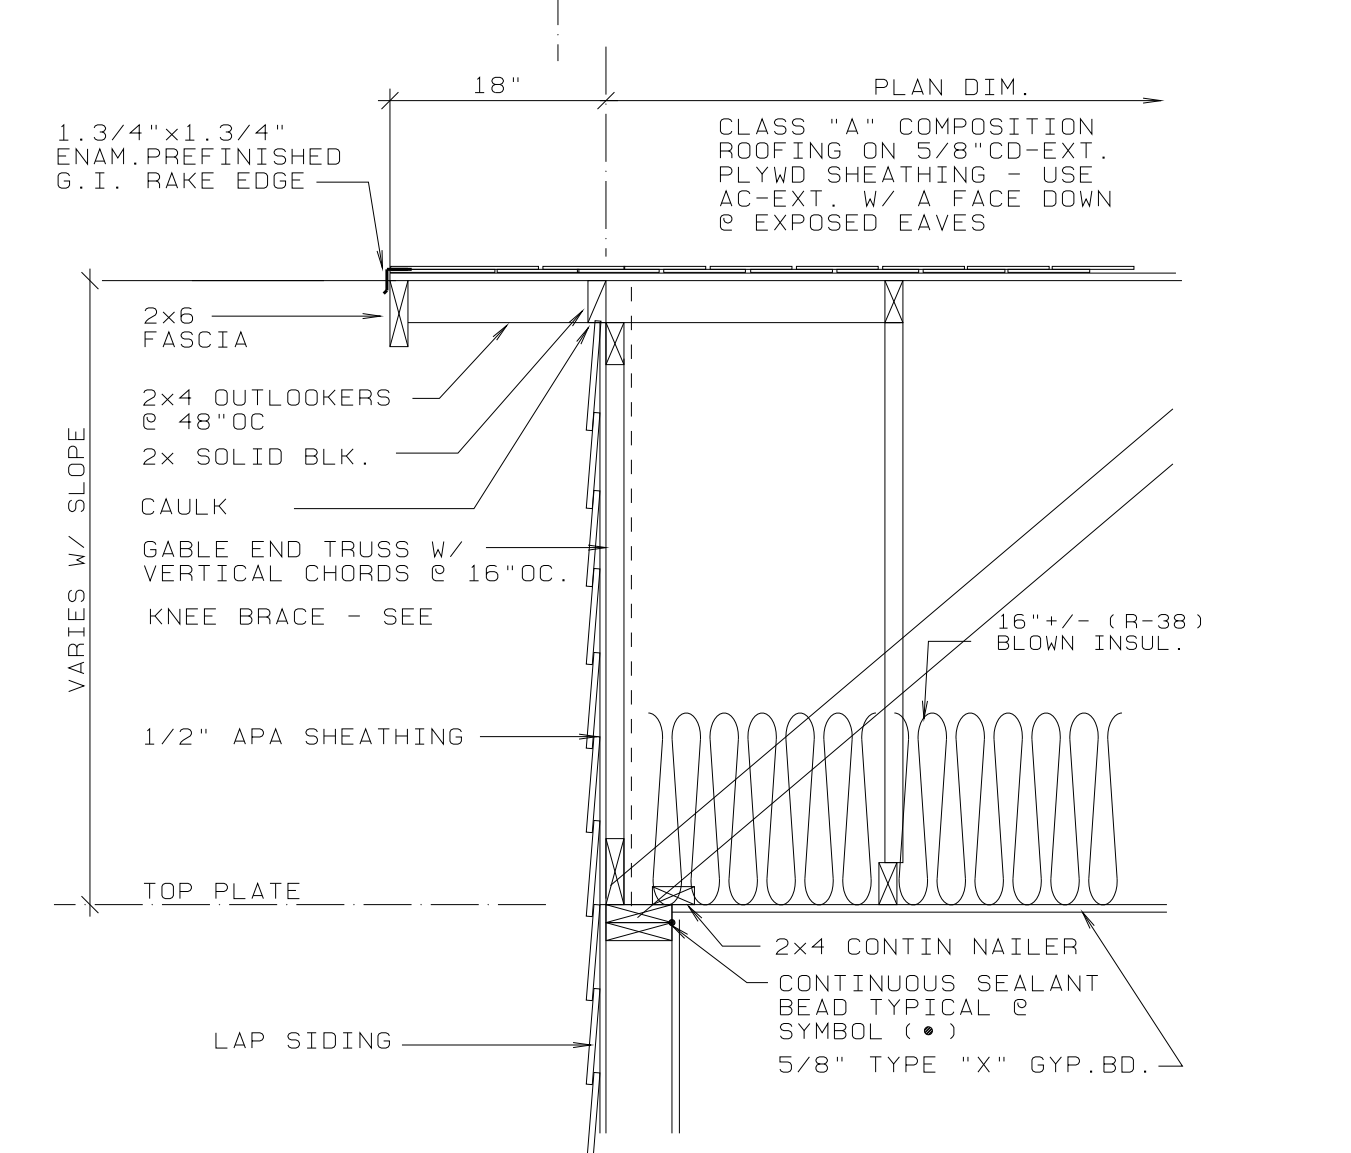


3 TYPICAL GABLE END
 3
 3/4" = 1'-0"

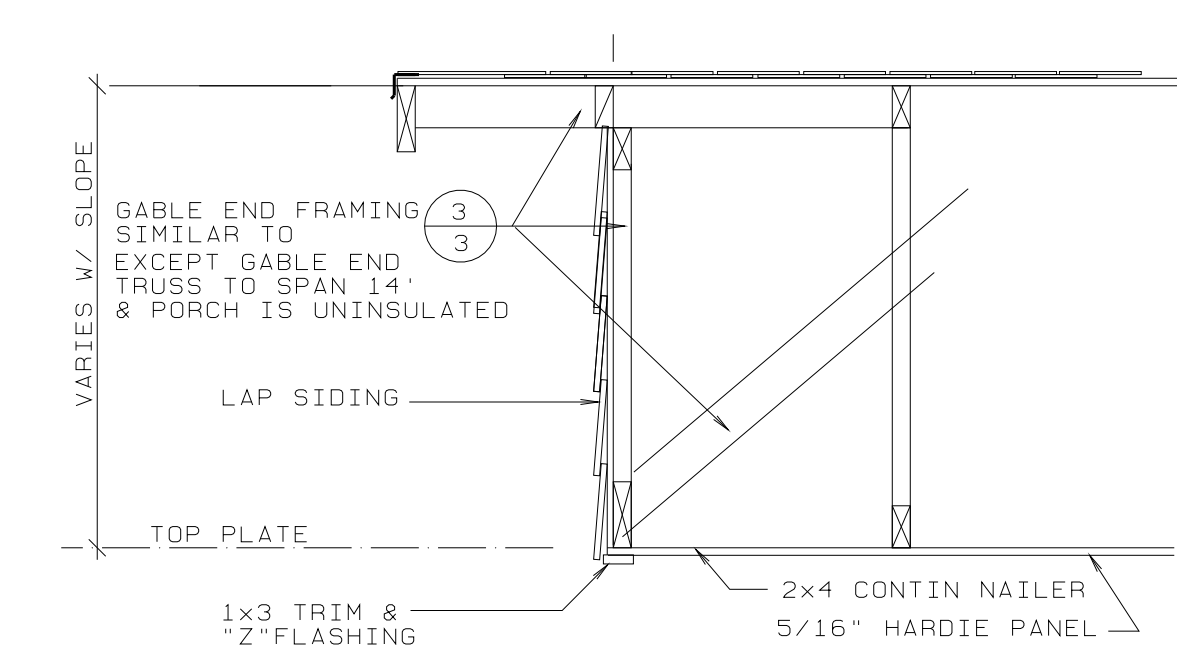

4 PORCH GABLE END
 3
 3/4" = 1'-0"

DALLAS W. HORN, ARCHITECT
 MEMBER - AMERICAN INSTITUTE OF ARCHITECTS
 840 SE ROSE - ROSEBURG, OR 97470
 PHONE: (541) 672-5658
 dwh@rhc.com

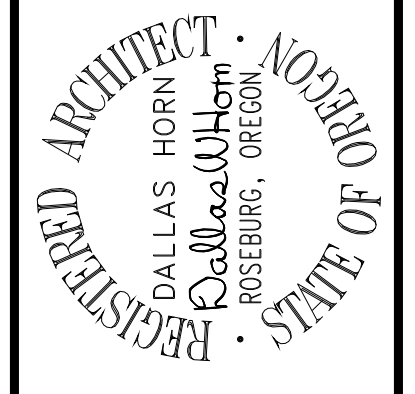

SELF HELP HOUSING - 4 BEDROOM DWELLING LA-1
 DOUGLAS COUNTY, OREGON
 OWNER-DEVELOPER - UMPQUA COMMUNITY DEVELOPMENT CORP.
 ROOF PLAN & DETAILS

PROJECT NO. A9003
 A103
 DATE 1/21/09
 REVISIONS
 DRAWING SET NO.
SHEET NO 3 OF 8